
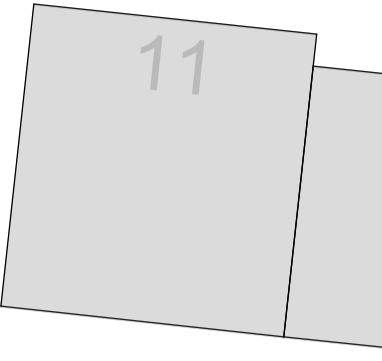


HsNr. 15

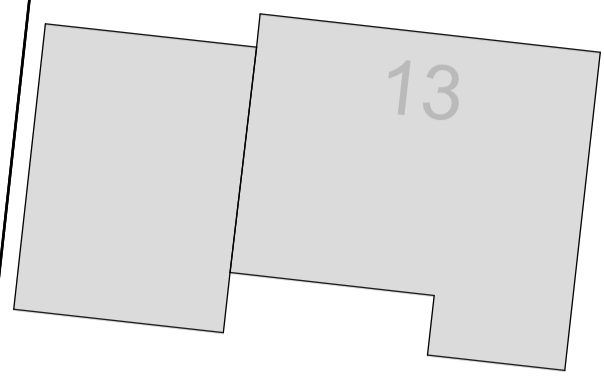

RW 07

RW 06

RW 05

RW 19

RW 04

RW 03

6

5547775

5547800

5547825

5547850

5547875

5547900

5547775

5547800

5547825

5547850

5547875

5547900

WEINGASSE 29
55435 BAU-ALGESHEIM
TEL.: 06725 300001
FAX.: 06725 300002
INFO@GB-VERMESSUNG.DE
WWW.GB-VERMESSUNG.DE



Projekt: Wiebelsheim NBG Hinter den Gärten			
Inhalt: Hausanschlüsse RW - Bemaßung			
Maßstab: 1:250	Blatt: 001	Datum: 04.11.2021	Gezeichnet: AJ

